


SOMERSET BATH HOUSE SCHEME 1 - FLOOR PLAN

SCALE 1/4" = 1'-0"

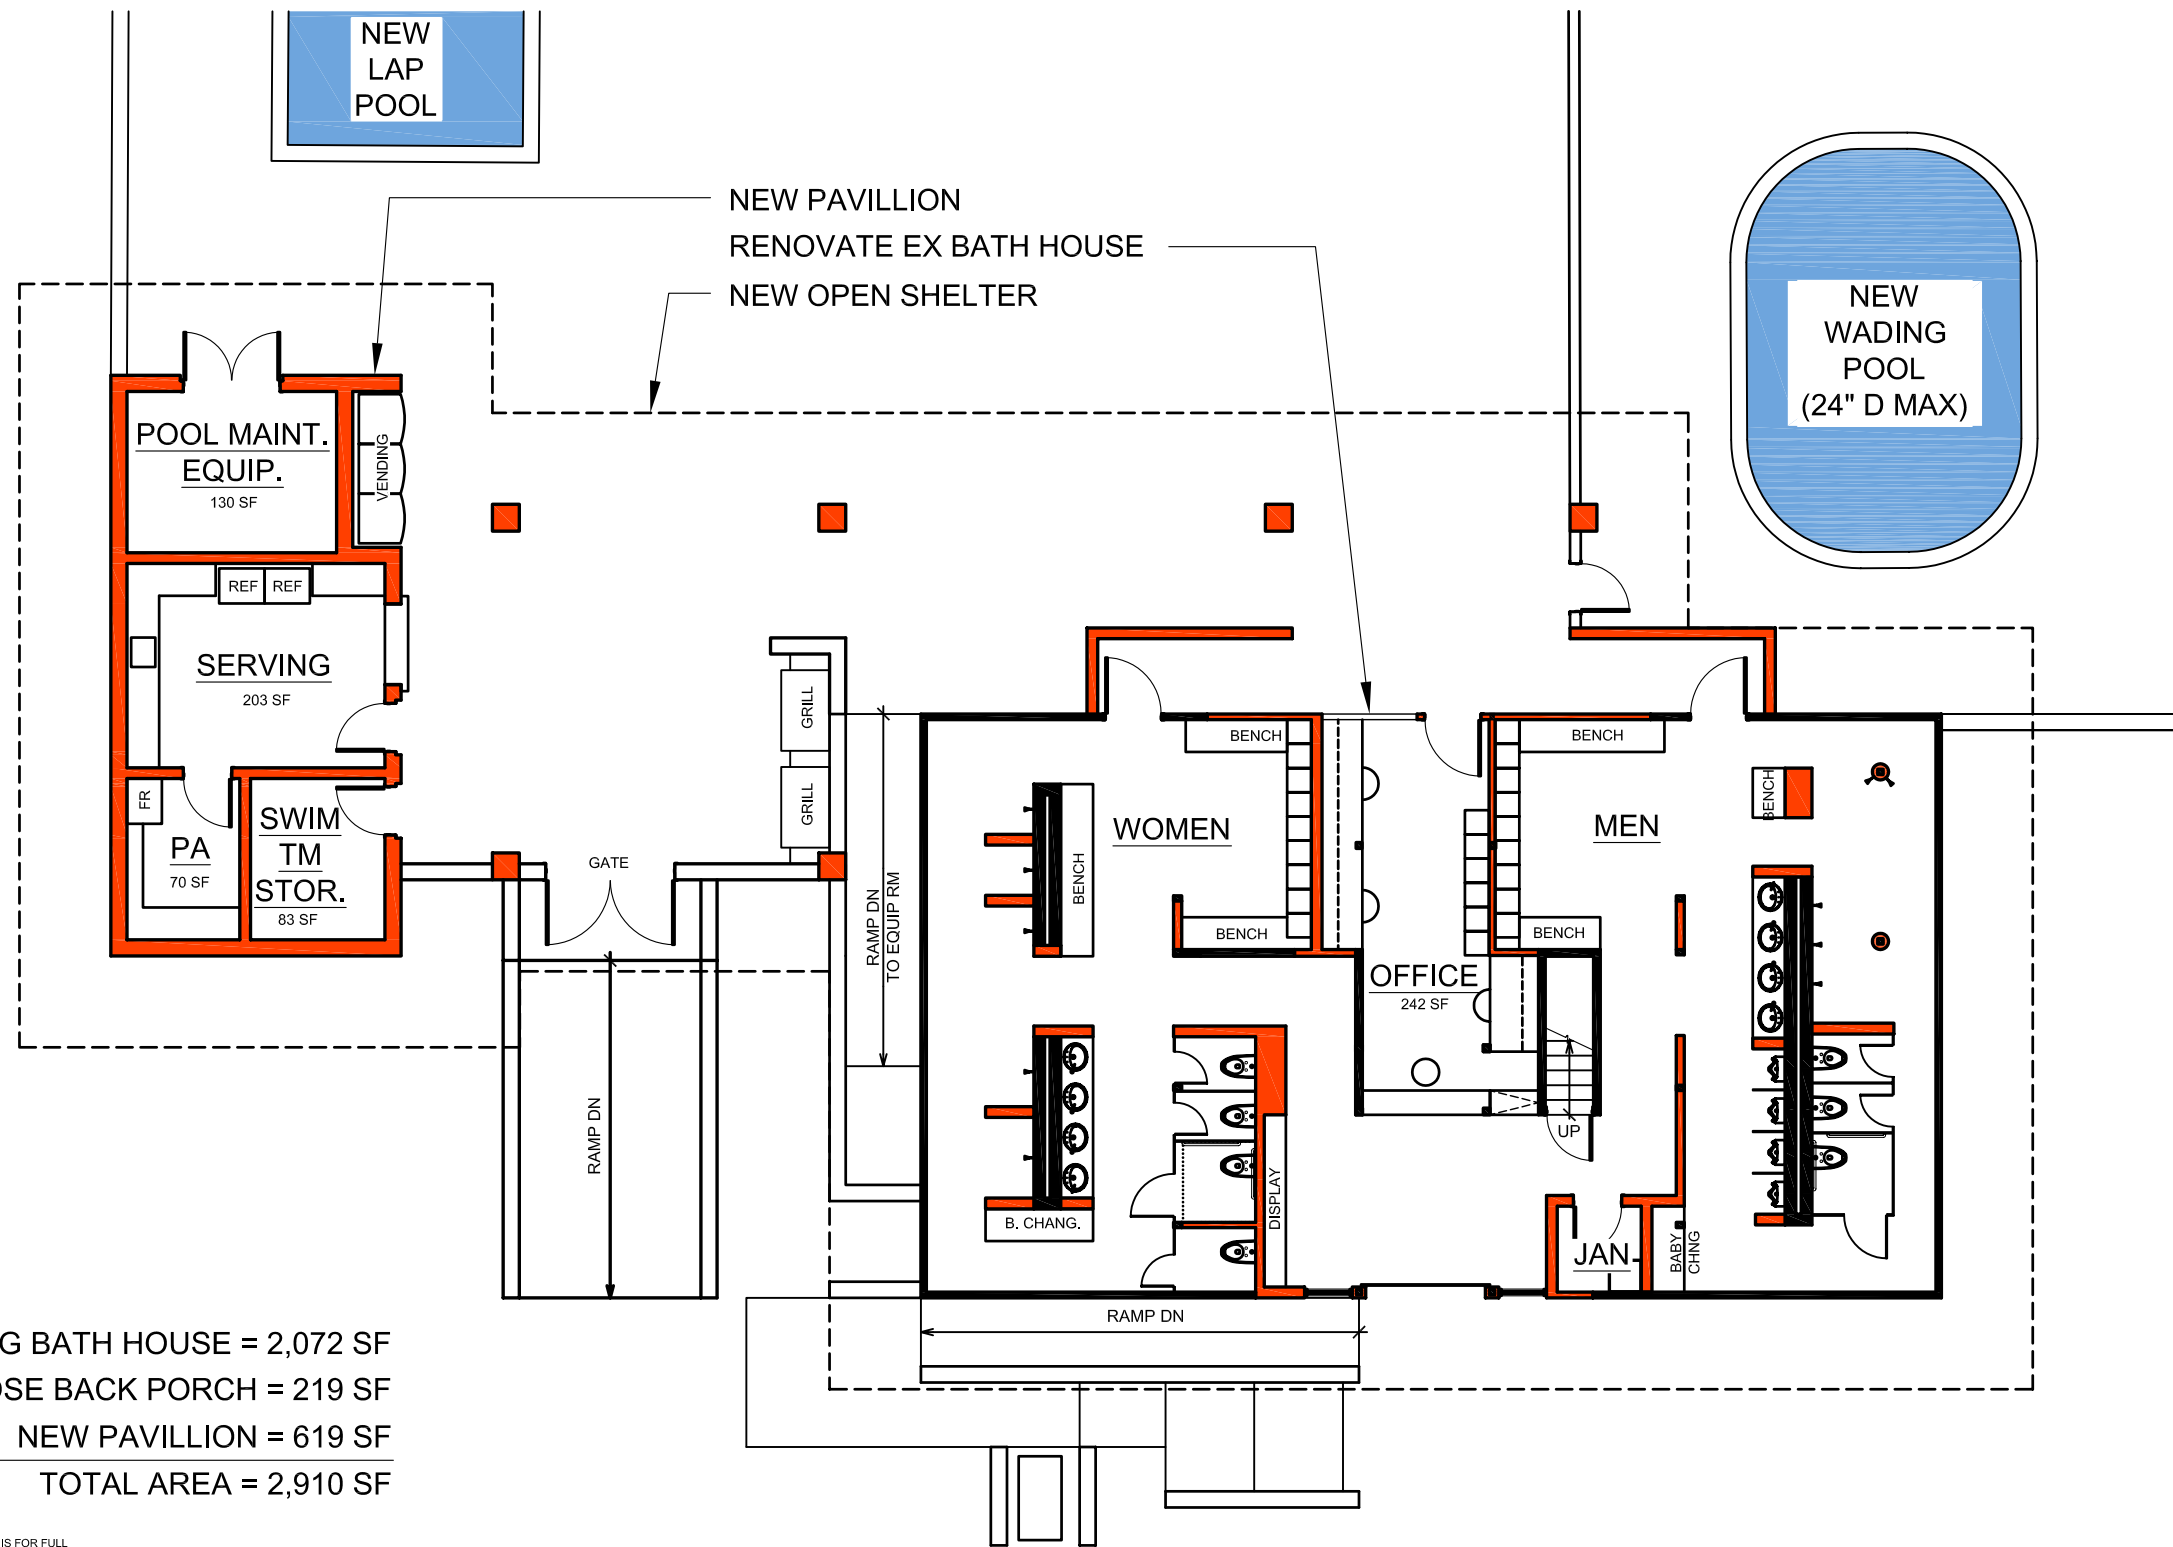

EXISTING BATH HOUSE = 2,072 SF
 ENCLOSE BACK PORCH = 219 SF
 NEW PAVILLION = 619 SF
 TOTAL AREA = 2,910 SF

NOTE: SCALE NOTED IS FOR FULL SIZE 42"x30" SHEET. IF DRAWING IS A REDUCTION, USE GRAPHIC SCALE.

