


NEW SOMERSET BATH HOUSE SCHEME 2--FLOOR PLAN

SCALE 1/4" = 1'-0"

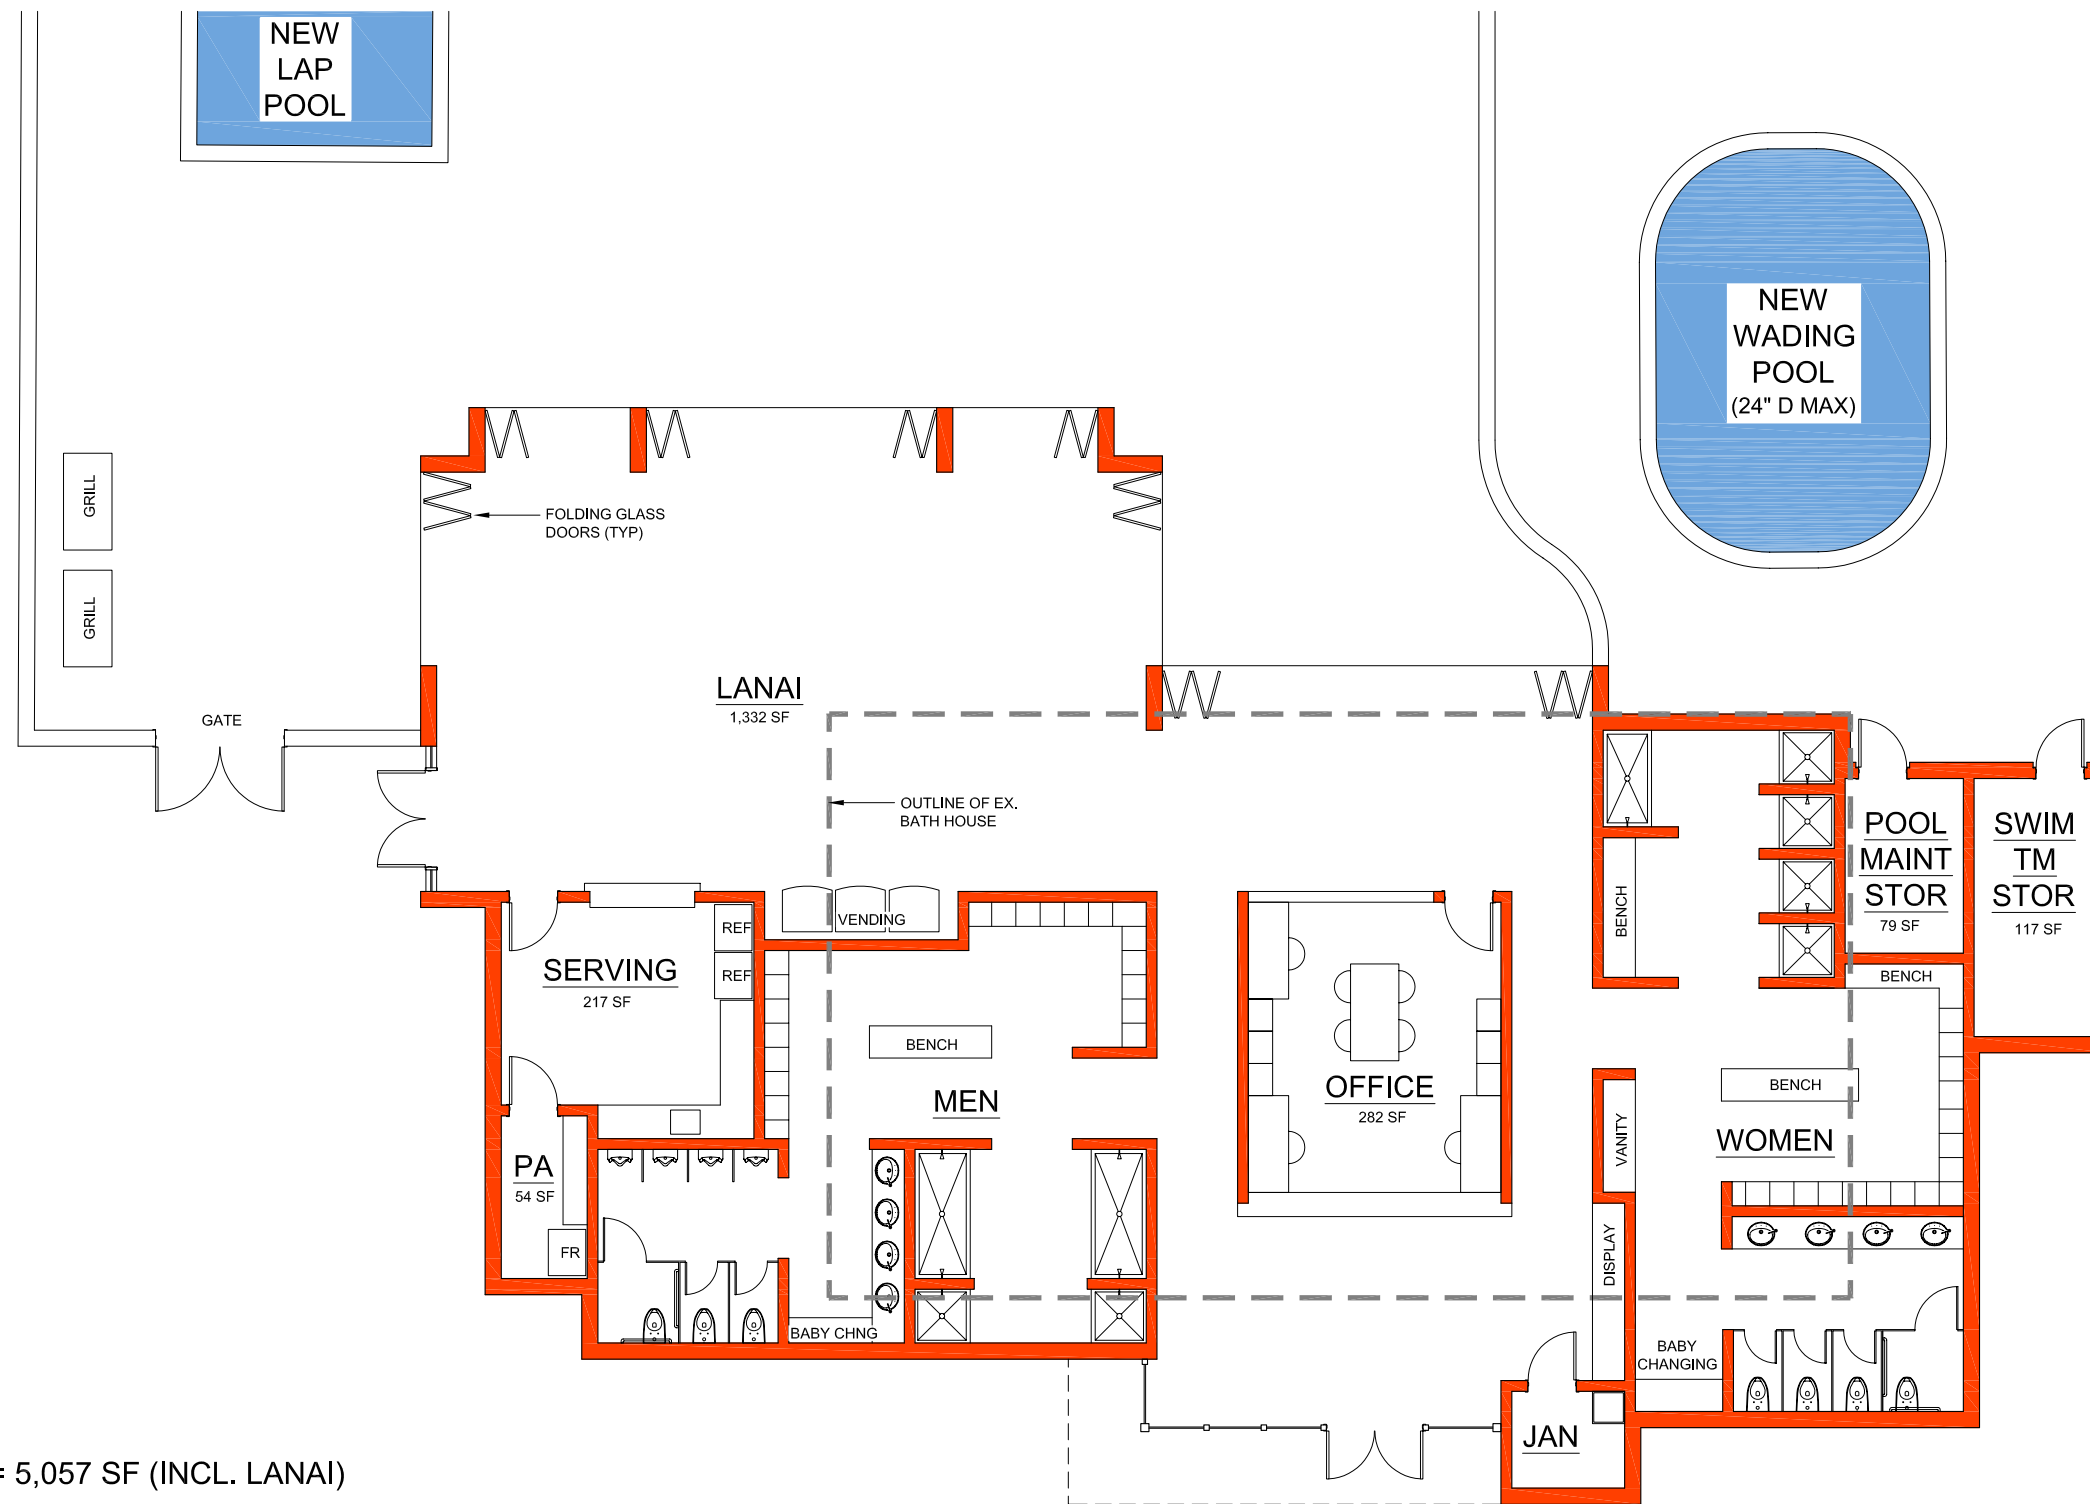

TOTAL AREA = 5,057 SF (INCL. LANAI)

NOTE: SCALE NOTED IS FOR FULL SIZE 42"x30" SHEET. IF DRAWING IS A REDUCTION, USE GRAPHIC SCALE.

