



# NEW SOMERSET BATH HOUSE SCHEME 3 - FIRST FLOOR PLAN

SCALE 1/4" = 1'-0"

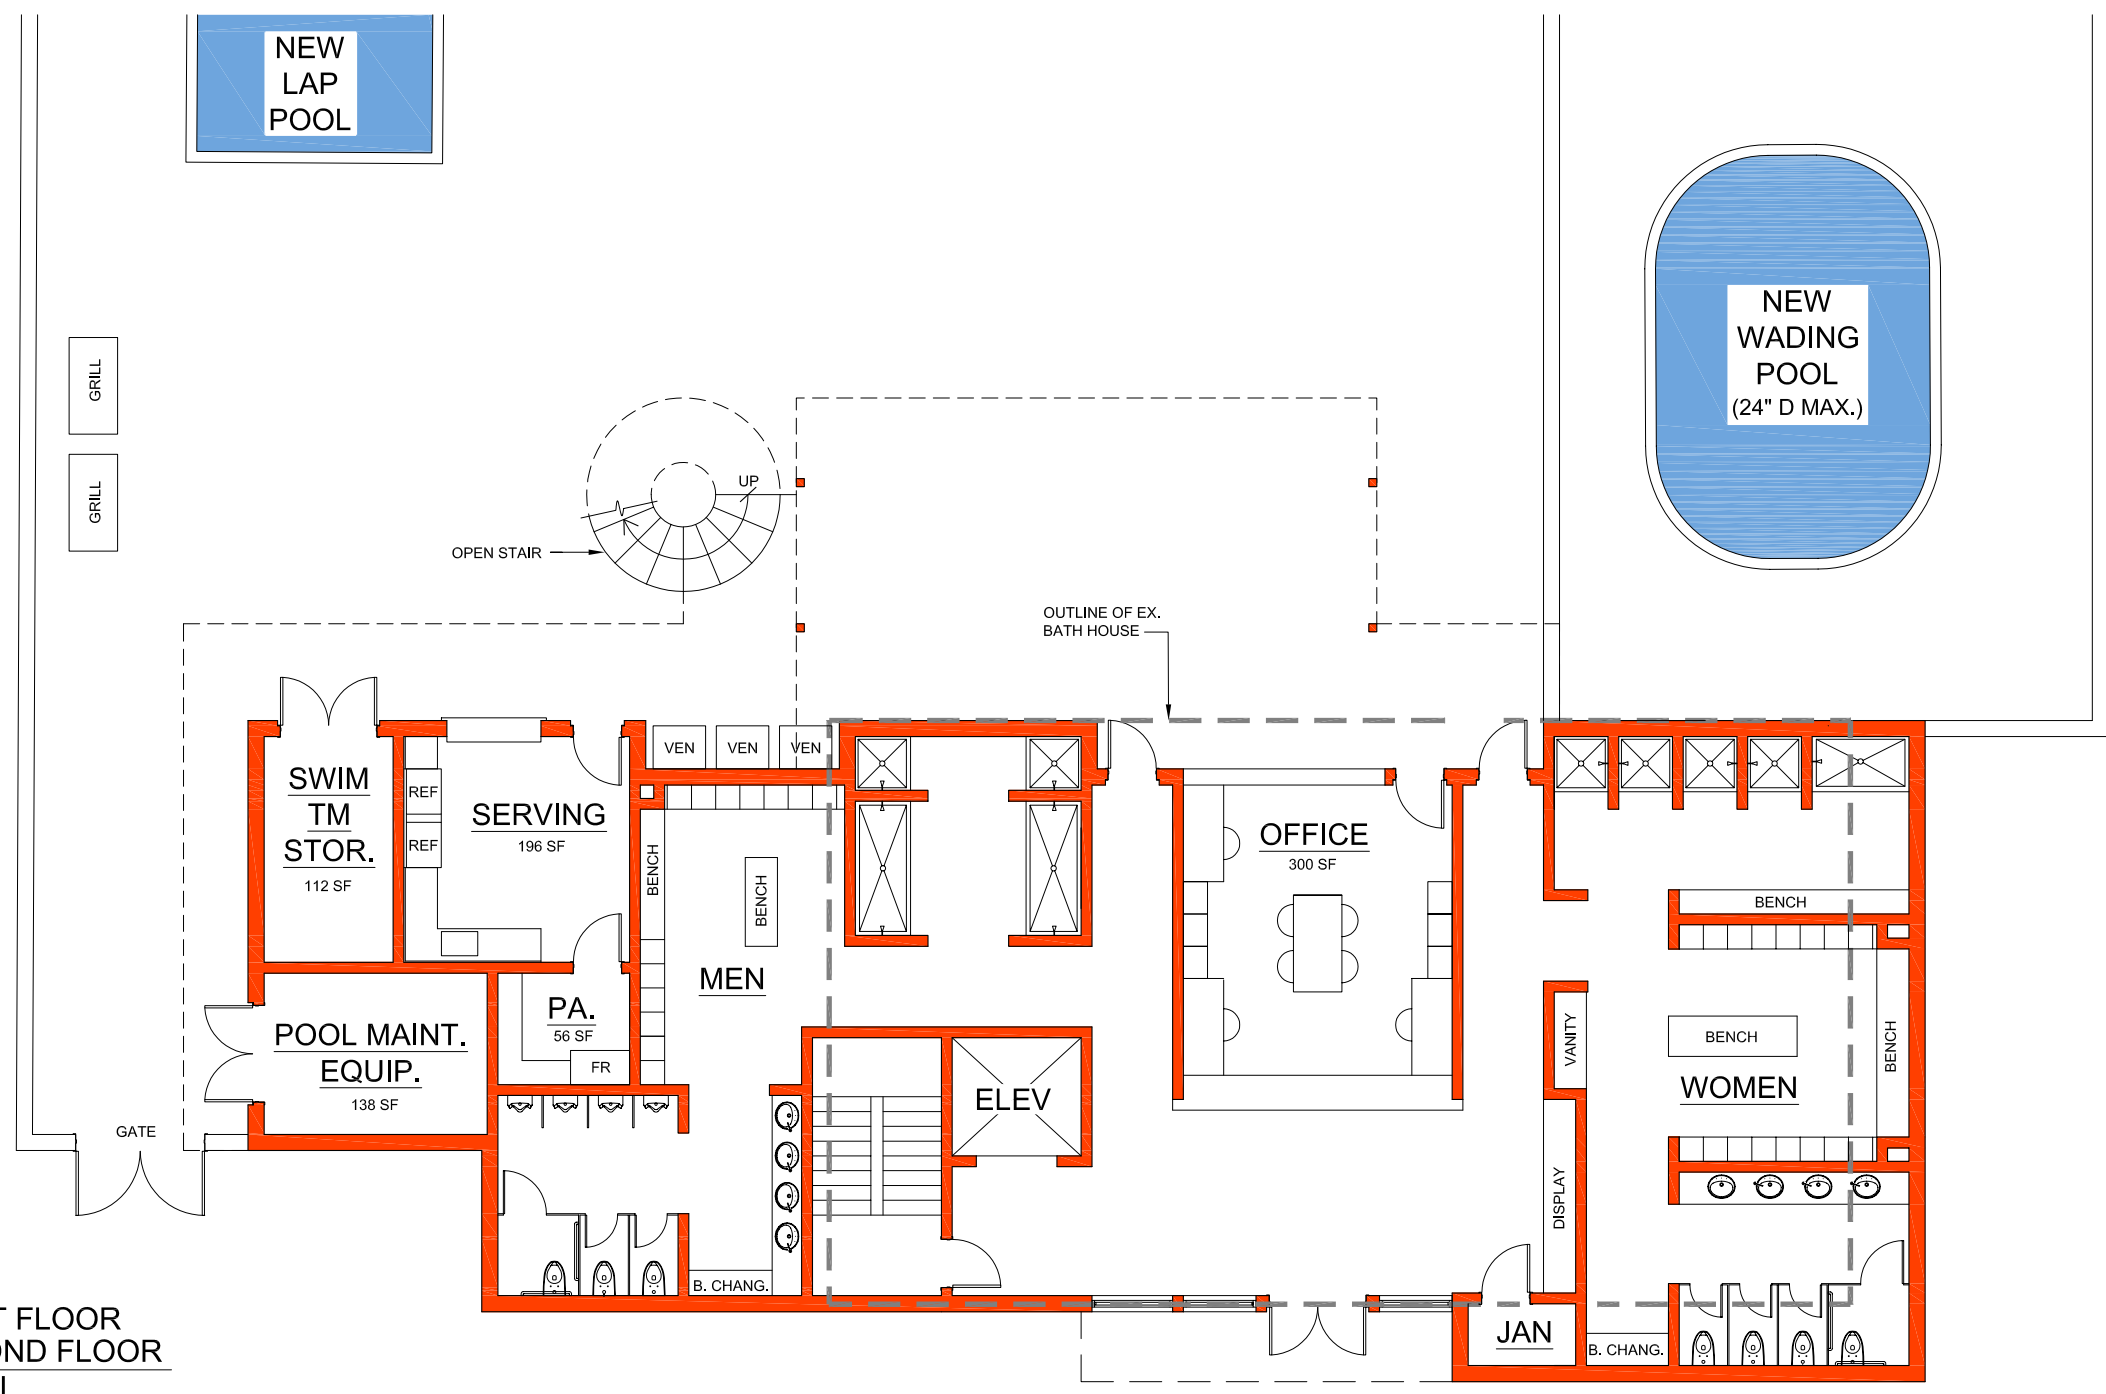

3,712 SF FIRST FLOOR  
1,860 SF SECOND FLOOR  
5,572 SF TOTAL


NOTE: SCALE NOTED IS FOR FULL SIZE 42"x30" SHEET. IF DRAWING IS A REDUCTION, USE GRAPHIC SCALE.

 


JANUARY 17, 2008

# NEW SOMERSET BATH HOUSE SCHEME 3 - SECOND FLOOR PLAN

SCALE 1/4" = 1'-0"

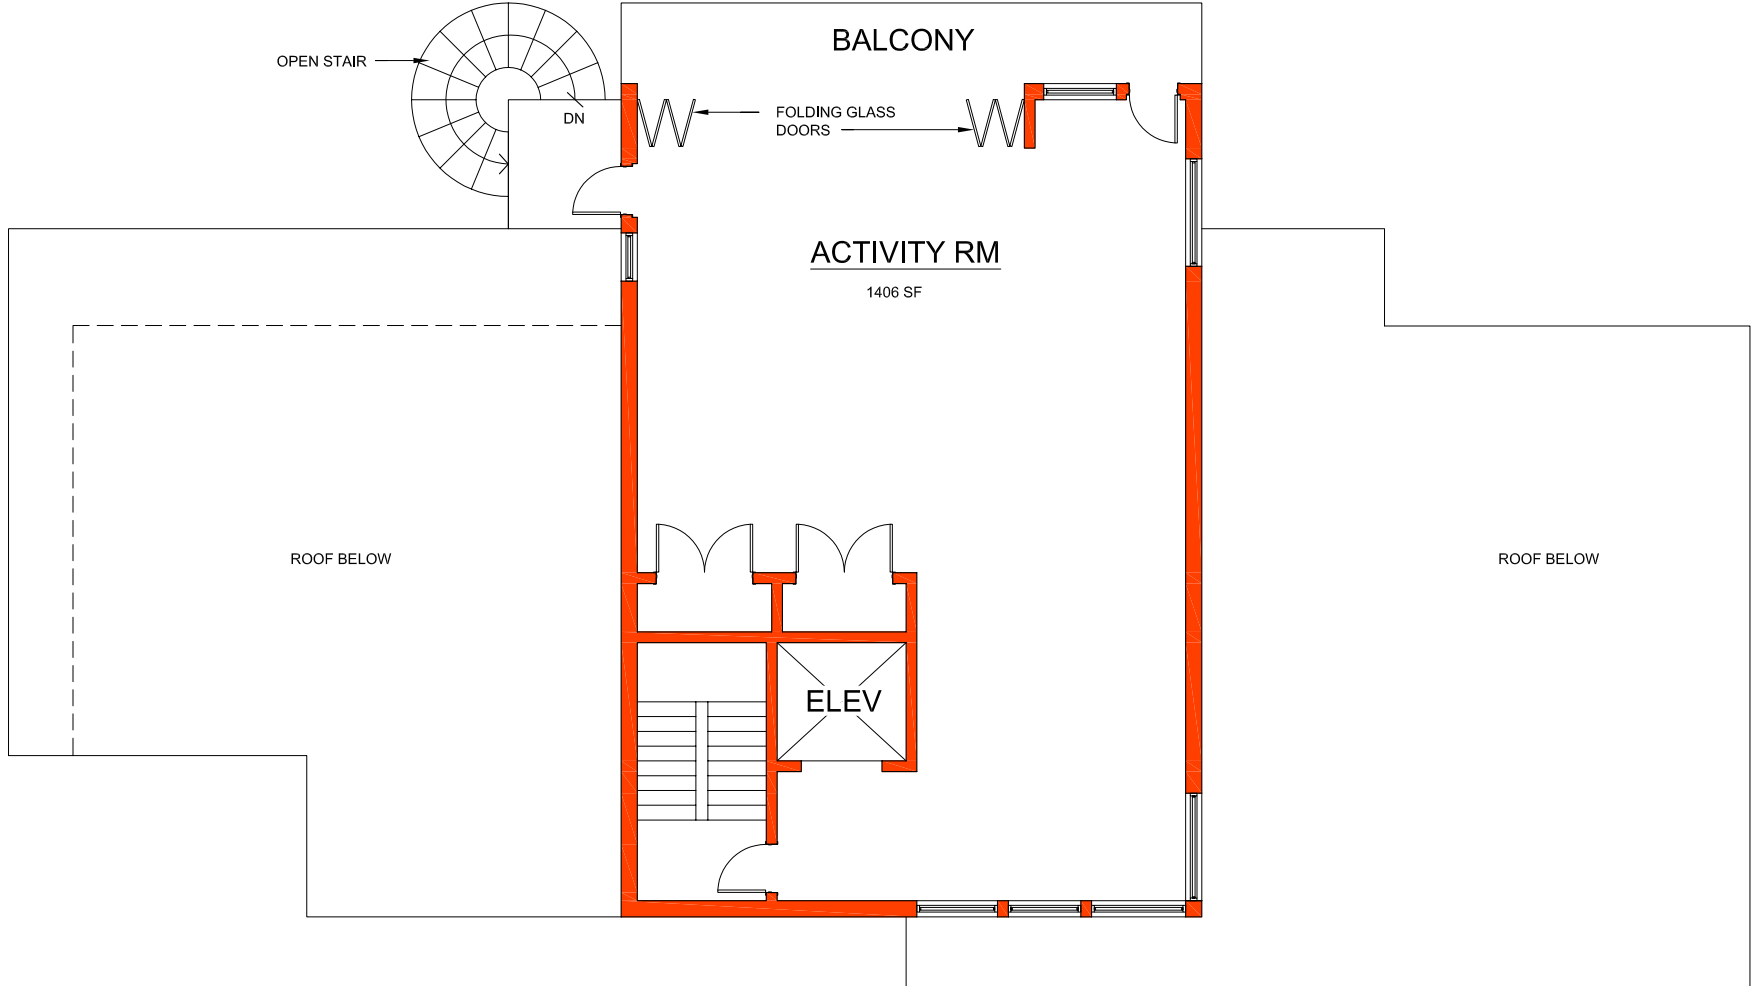

NOTE: SCALE NOTED IS FOR FULL  
SIZE 42"x30" SHEET. IF DRAWING IS  
A REDUCTION, USE GRAPHIC SCALE.

 

JANUARY 17, 2008