


SITE PLAN - SOMERSET TOWN HALL


SCALE 1" = 20'

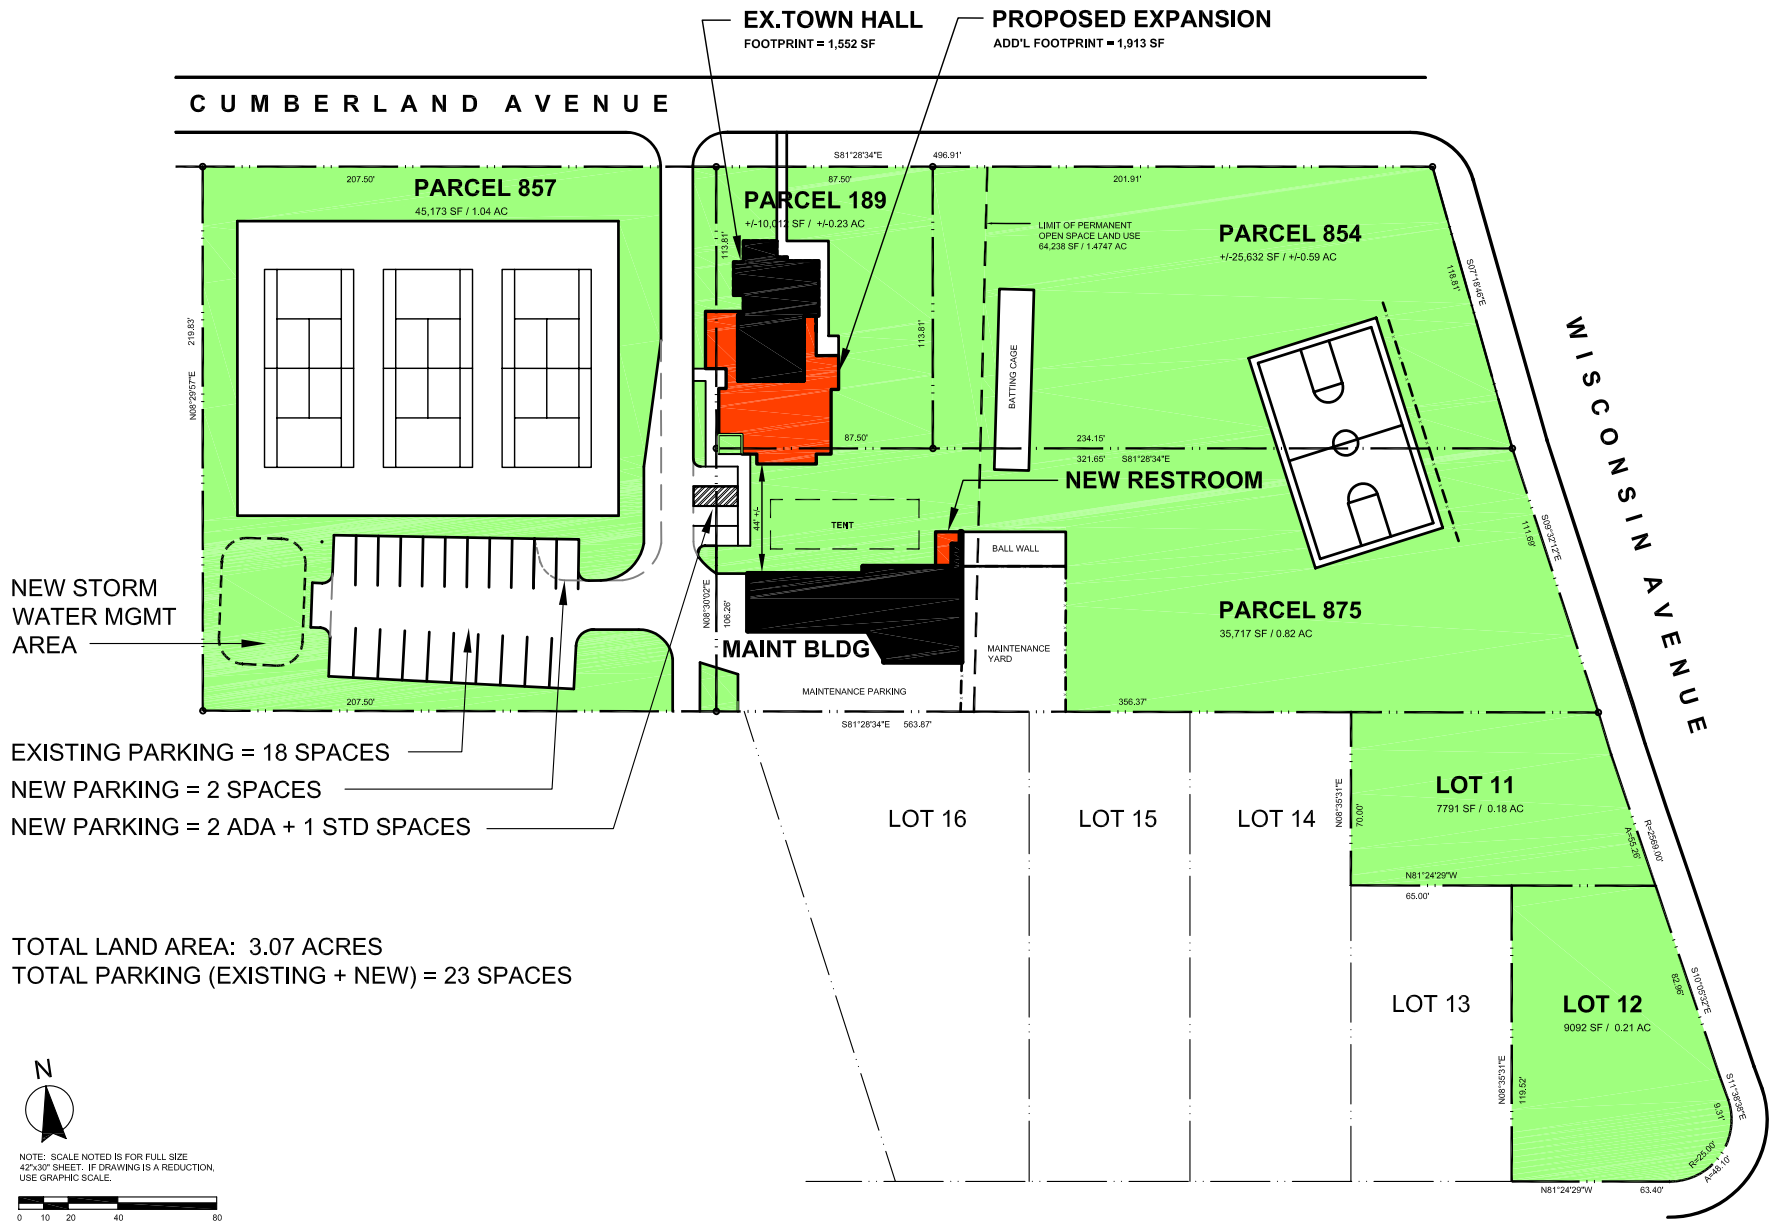

NEW STORM WATER MGMT AREA

EXISTING PARKING = 18 SPACES
 NEW PARKING = 2 SPACES
 NEW PARKING = 2 ADA + 1 STD SPACES

TOTAL LAND AREA: 3.07 ACRES
 TOTAL PARKING (EXISTING + NEW) = 23 SPACES

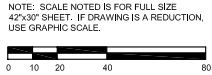

ADAPTED FROM TOWN RECORD DRAWINGS:
 EXHIBIT OF PERMANENT OPEN SPACE LAND USE-TOWN OF SOMERSET 12/31/1999 BY CPJ ASSOCIATES
 RECREATION AREA-TOWN OF SOMERSET 11/12/1981 BY GREENHORNE & O'MARA, INC.
 TOWN OF SOMERSET RECREATION AREA 1/25/1988 BY T.D. DONOVAN LANDSCAPE ARCHITECT